
WATERSIDE OUTDOOR ALUMINUM LOUVERED PERGOLA MASTER PLAN

INVALID WITHOUT SEA

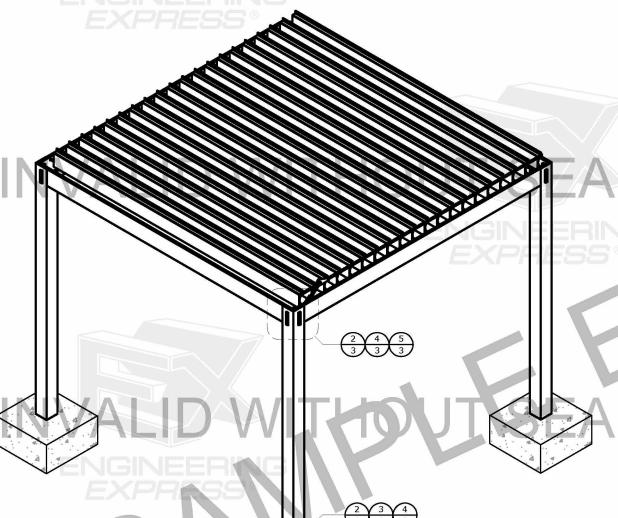

DESIGN CRITERIA:
INTERNATIONAL BUILDING CODE (2015 & 2018)
FLORIDA BUILDING CODE SEVENTH EDITION (2020)
ASCE 7-16 LOAD COMBINATIONS

	AD LOADS SYSTEM DEAD LOAD	3 PSF
2. LI\ 2.1.	/E LOADS SYSTEM LIVE LOAD	20 PSF
3.1. 3.2. 3.3.	SNOW EXPOSURE FACTORSNOW LOAD IMPORTANCE FACTOR THERMAL FACTOR	0-20 PSF 1.0 1.0 1.1 PER CODE
	IND LOADS METHODOLOGY ULTIMATE WIND SPEED = SQRT(0.6)*Vult) WIND EXPOSURE FACTOR DIRECTIONALITY/OTHER FACTORS Kz=0.85, Kzt=1.0	OPEN STRUCTURE 110-160 MPH (ASD B & C Kd=0.85, G=0.85,
4.5. 4.6.	MEAN ROOF HEIGHT SYSTEM MOUNTING HEIGHT	UP TO 9 FEET 0 FEET (AT GRADE)

LOUVERS SHALL BE SPACED SUCH THAT THEY ALLOW 50% SYSTEM POROSITY WHEN FULLY OPENED. SYSTEM NOT DESIGNED TO HANDLE CONCENTRATED LOADS FROM HUMAN ACTIVITY.

SYSTEM DESIGN LIMITS

5. SEISMIC LOADS.

THIS SYSTEM IS DESIGNED FOR A MAXIMUM PRESSURE OF: ±50 PSF ASD LATERAL LOAD COMBINATION*

±60 PSF ASD UPLIFT/GRAVITY LOAD COMBINATION*

50% LOUVERED ROOF POROSITY

*LOAD COMBINATIONS TO CONSIDER ALL CODE-REQUIRED LOADING CONDITIONS INCLUDING BUT NOT LIMITED TO WIND, SEISMIC & SNOW DRIFT LOADS

THIS SYSTEM IS DESIGNED AS AN OPEN STRUCTURE. WALLED OR SCREENED ENCLOSURES ARE BEYOND THE SCOPE OF THIS DOCUMENT AND REQUIRE ADDITIONAL ENGINEERING REVIEW.

COPIES NOT VALID FOR PERMIT

COPIES NOT VALID FOR PERMIT

DESIGN NOTES
ALLOWABLE DESIGN PRESSURES UTILIZED IN THIS DOCUMENT HAVE BEEN CALCULATED PER THE REQUIREMENTS OF THE INTERNATIONAL BUILDING CODE (2018) & ASCE 7-16 USING ALLOWABLE STRESS DESIGN METHODOLOGY WITH THE CRITERIA AS OUTLINED HEREIN. THE CONTRACTOR SHALL CONTACT THE AUTHORITY HAVING JURISDICTION TO ENSURE APPROPRIATE CRITERIA TO BE USED BEFORE CONSTRUCTION

1. THIS SYSTEM HAS BEEN DESIGNED AND SHALL BE FABRICATED IN ACCORDANCE WITH THE REQUIREMENTS OF THE FLORIDA BUILDING CODE 7TH EDITION (2020). ALSO APPLICABLE FOR THE FBC 6TH EDITION (2017), IBC/IRC (2015 & 2018), AS WELL AS CURRENT VERSIONS OF THE MN, NC, NJ, NY, OH, SC, & VA BUILDING CODES ÀS APPLICABLE, CODE ENFORCED COMPLIES WITH STATE OF SEAL AND IF MULTIPLE VERSIONS ARE LISTED THEN MOST STRINGENT APPLIES. CONTRACTOR SHALL INVESTIGATE AND CONFORM TO ALL LOCAL BUILDING CODE AMENDMENTS WHICH MAY APPLY AND GOVERN. DESIGN SHALL UTILIZE ASD DESIGN METHOL USING ASCE 7-16 OR ASCE 7-10 CODES FOR SITE SPECIFIC APPLICATIONS AS APPLICABLE. DESIGN CRITERIA OR SPANS BEYOND STATED HEREIN MAY REQUIRE ADDITIONAL SITE SPECIFIC SEALED ENGINEERING.
2. NO 33-1/3% INCREASE IN ALLOWABLE STRESS HAS BEEN USED IN THE DESIGN OF THIS SYSTEM. WIND

LOAD DURATION FACTOR Cd=1.6 HAS BEEN USED FOR WOOD ANCHOR DESIGN. 3. PRODUCT APPROVED FOR USE IN SEISMIC DESIGN CATEGORY A-C PER REQUIREMENTS OF ASCE 7 AND CALIFORNIA BUILDING CODE 2019. FOR SEISMIC DESIGN CATEGORY D-F AND ANY CONCRETE CONNECTIONS, ADDITIONAL REVIEW BY THIRD-PARTY ENGINEERS IS REQUIRED FOR THE VALIDITY OF THE DESIGN.

4. THE ARCHITECT/ENGINEER OF RECORD FOR THE PROJECT SUPERSTRUCTURE WITH WHICH THIS DESIGN IS

USED SHALL BE RESPONSIBLE FOR THE INTEGRITY OF ALL SUPPORTING SURFACES TO THIS DESIGN WHICH SHALL BE COORDINATED BY THE PERMITTING CONTRACTOR.

5. THE CONTRACTOR SHALL CONSIDER POSSIBLE IMPOSING LOADS ON ROOF, INCLUDING BUT NOT LIMITED TO ANY SNOW, WIND, OR CONCENTRATED LOADS WHICH MAY JUSTIFY GREATER DESIGN CRITERIA. THIS ADDITIONAL ROOF LOAD CRITERIA SHALL BE PROPERLY ANALYZED BY A LICENSED ENGINEER OR REGISTERED ARCHITECT BEFORE USE WITH THE INFORMATION HEREIN.

MATERIALS
6. ALL ALUMINUM SHALL BE 6063-T6 ALLOY AND TEMPER UNLESS NOTED OTHERWISE.
7. WOOD HOST STRUCTURE & ALL WOOD MEMBERS SHALL BE "#2 SOUTHERN YELLOW PINE" G=0.55 OR

B. ALL CONCRETE AND EPOXY TO REACH A MINIMUM COMPRESSIVE STRENGTH OF 3000 PSI IN 7 DAYS. 9. CONCRETE MIXTURES SHALL BE DESIGNED TO REACH A COMPRESSIVE STRENGTH OF 3,000 PSI IN 28 DAYS ALL MIXING, TRANSPORTING, PLACING, & CURING OF CONCRETE SHALL BE IN ACCORDANCE WITH ACI 318. NO ADMIXTURES ARE TO BE USED WITHOUT THE WRITTEN APPROVAL OF THE ABOVE-SIGNED ENGINEER. CONCRETE SHALL BE TYPE 1 PORTLAND CEMENT MEETING THE REQUIREMENTS OF ASTM C150, AGGREGATES TO MEET ASTM C33. POTABLE WATER SHALL BE USED.

10. CONCRETE FOOTERS ARE TO INCLUDE STEEL REINFORCEMENT AS LISTED IN THE FOOTER DESIGN NOTES OR EQUIVALENT STEEL FIBER REINFORCEMENT AT THE DISCRETION OF THE GENERAL CONTRACTOR

NON-STRUCTURAL ELEMENTS:
11. THE INSTALLATION OF ANY ACCESSORIES THAT DO NOT AFFECT THE STRUCTURAL INTEGRITY OF THE STRUCTURE ARE OUTSIDE THE SCOPE OF THIS CERTIFICATION AND NOT REQUIRED TO BE CERTIFIED UNDER THIS STRUCTURAL DRAWING. THEY MAY BE INSTALLED WITHIN LIMITATIONS STATED HEREIN AND AS DESIRED PER MFR. SPECIFICATIONS. DETAILS PROVIDED HEREIN ARE FOR REFERENCE ONLY

12. LOUVER SYSTEM HINGES AND OPERABILITY ARE OUTSIDE THE SCOPE OF THIS CERTIFICATION.

INSTALLATION & CONSTRUCTION

13. ALL FOOTINGS ARE TO BE INSTALLED BELOW ANY CODE REQUIRED FROST LINE. GENERAL CONTRACTOR IS RESPONSIBLE FOR ADHERENCE TO LOCAL FROST LEVEL CODE REQUIREMENTS

14. SURROUNDING SOIL TO BE WELL COMPACTED BY MECHANICAL MEANS TO 90% OPTIMUM DENSITY, BE

FREE OF MUCK AND ORGANICS, AND ACHIEVE 2000 PSF MIN BEARING PRESSURE AND LATERAL BEARING PRESSURE BELOW NATURAL GRADE OF 150 PSF. SOIL SHALL BE CLASSIFIED OR VERIFIED BY OTHERS PRIOR TO CONSTRUCTION AS SAND CLASS OR BETTER. SHOULD OTHER CONDITIONS OR MATERIALS BE ENCOUNTERED THE ENGINEER OF RECORD MUST BE NOTIFIED.

15. THE CONTRACTOR IS RESPONSIBLE TO INSULATE ALL MEMBERS FROM DISSIMILAR MATERIALS TO PREVEN

WATERSID

FASTENERS & ANCHORS

16. ALL FASTENERS TO BE #14 SAE GRADE 2 WITH APPROPRIATE CORROSION RESISTANT OR STAINLESS STEEL 304 UNLESS NOTED OTHERWISE. FASTENERS SHALL BE CADMIUM-PLATED OR OTHERWISE CORROSION-RESISTANT MATERIAL AND SHALL COMPLY WITH "SPECIFICATIONS FOR ALUMINUM STRUCTURES BY THE ALUMINUM ASSOCIATION, INC., & ANY APPLICABLE FEDERAL, STATE, AND/OR LOCAL CODES. 17. FOR ALUMINUM MEMBERS ALL ANCHORS SHALL BE SPACED WITH 2xDIAMETER END DISTANCE AND 2.5xDIAMETER MIN. SPACING TO ADJACENT ANCHORS, UNLESS NOTED OTHERWISE,

18. ANCHORS SHALL BE INSTALLED IN ACCORDANCE WITH MANUFACTURERS' RECOMMENDATIONS, MINIMUM EMBEDMENT SHALL BE AS NOTED HEREIN. MINIMUM EMBEDMENT AND EDGE DISTANCE EXCLUDES STUCCO. FOAM, BRICK, AND OTHER WALL FINISHES.

19. ALL CONCRETE ANCHORS SHALL BE INSTALLED TO NON-CRACKED CONCRETE ONLY

OTHER

20. THE SYSTEM DETAILED HEREIN IS GENERIC AND DOES NOT PROVIDE INFORMATION FOR A SPECIFIC SITE. 20. THE SYSTEM DETAILED HEREIN IS GENERIC AND DOES NOT PROVIDE INFORMATION FOR A SELECTION FOR SITE CONDITIONS DIFFERENT FROM THE CONDITIONS DETAILED HEREIN, A LICENSED ENGINEER OR OF SITE CONDITIONS DIFFERENT FROM THE CONDITIONS DETAILED HEREIN, A LICENSED ENGINEER OR OF SITE CONDITIONS DIFFERENT FROM THE CONDITIONS DETAILED HEREIN, A LICENSED ENGINEER OR REGISTERED ARCHITECT SHALL PREPARE SITE SPECIFIC DOCUMENTS FOR USE IN CONJUNCTION WITH THIS DOCUMENT.

21. THIS DOCUMENT SHALL NOT BE USED OR REPRODUCED WITHOUT THE ORIGINAL SIGNATURE & RAISED SEAL OF THE CERTIFYING P.E. ALTERATIONS, ADDITIONS OR OTHER MARKINGS TO THIS DOCUMENT ARE NOT PERMITTED AND INVALIDATE OUR CERTIFICATION. PHOTOCOPIES AND UNSEALED DOCUMENTS ARE NOT TO BE 22. ENGINEER SEAL AFFIXED HERETO VALIDATES STRUCTURAL DESIGN AS SHOWN ONLY. USE OF THIS

SPECIFICATION BY CONTRACTOR, et. al. INDEMNIFIES & SAVES HARMLESS THIS ENGINEER FOR ALL COST & DAMAGES INCLUDING LEGAL FEES & APPELLATE FEES RESULTING FROM MATERIAL FABRICATION, SYSTEM ERECTION, & CONSTRUCTION PRACTICES BEYOND THAT WHICH IS CALLED FOR BY LOCAL, STATE, & FEDERAL CODES & FROM DEVIATIONS OF THIS PLAN.

INTENDED. 24. ALTERATIONS, ADDITIONS, HIGHLIGHTING, OR OTHER MARKINGS TO THIS DOCUMENT ARE NOT

PERMITTED AND INVALIDATE THIS CERTIFICATION

BEFORE YOU DIG OR VISIT

VISIT ECALC.IO/38041

FOR ENGINEER CERTIFIED ORIGINALS MORE INFORMATION ABOUT THIS DOCUMENT OR SCAN THIS QR CODE

VISIT ENGINEERINGEXPRESS.COM/STORE FOR ADDITIONAL PLANS, REPORTS & RESOURCES



Frank Bennardo Pe Pe# 46549 Ca# 9885

SIGNED, THIS SHEET IS PART OF A DIGITALLY SIGNED FILE. IT SHALL REMAIN IN DIGITAL FORMAT, SHALL BE VERIFIED BY ELECTRONIC MEAN PRINTED COPIES OF THIS

& PRINTED COPIES OF THIS
DOCUMENT ARE NOT CONSIDERED
SIGNED AND SEALED.
PRINTED DOCUMENT NOTICE:
IF THIS DOCUMENT IS PRINTED & OOES NOTCONTAIN AN ENGINEER'S ORIGINAL SIGNATURE & SEAL THIS

ORIGINAL SIGNATURE & SEAL, THIS DOCUMENT IS VOID & NOT VALID F USE. PHOTOCOPIES ARE NOT PERMITTED FOR USE.

CORPORATE OFFICE:
160 SW 12th AVE, SUITE 106
DEERFIELD BEACH, FL 33442
(954) 354-060 | (86) 396-999
TEAM@ENGINEERINGEXPRESS.COM
ENGINEERINGEXPRESS.COM

LOUVERED ROOF PERGOLA - MASTER PLAN FLORIDA BUILDING CODE 7TH ED (2020) INTERNATIONAL BUILDING CODE (2018)


DOOR,

OAKLAND PARK, FL 3 610-209-5200

COPYRIGHT ENGINEERING EXPRESS

21-38041 SCALE: NTS UNLESS NOTED



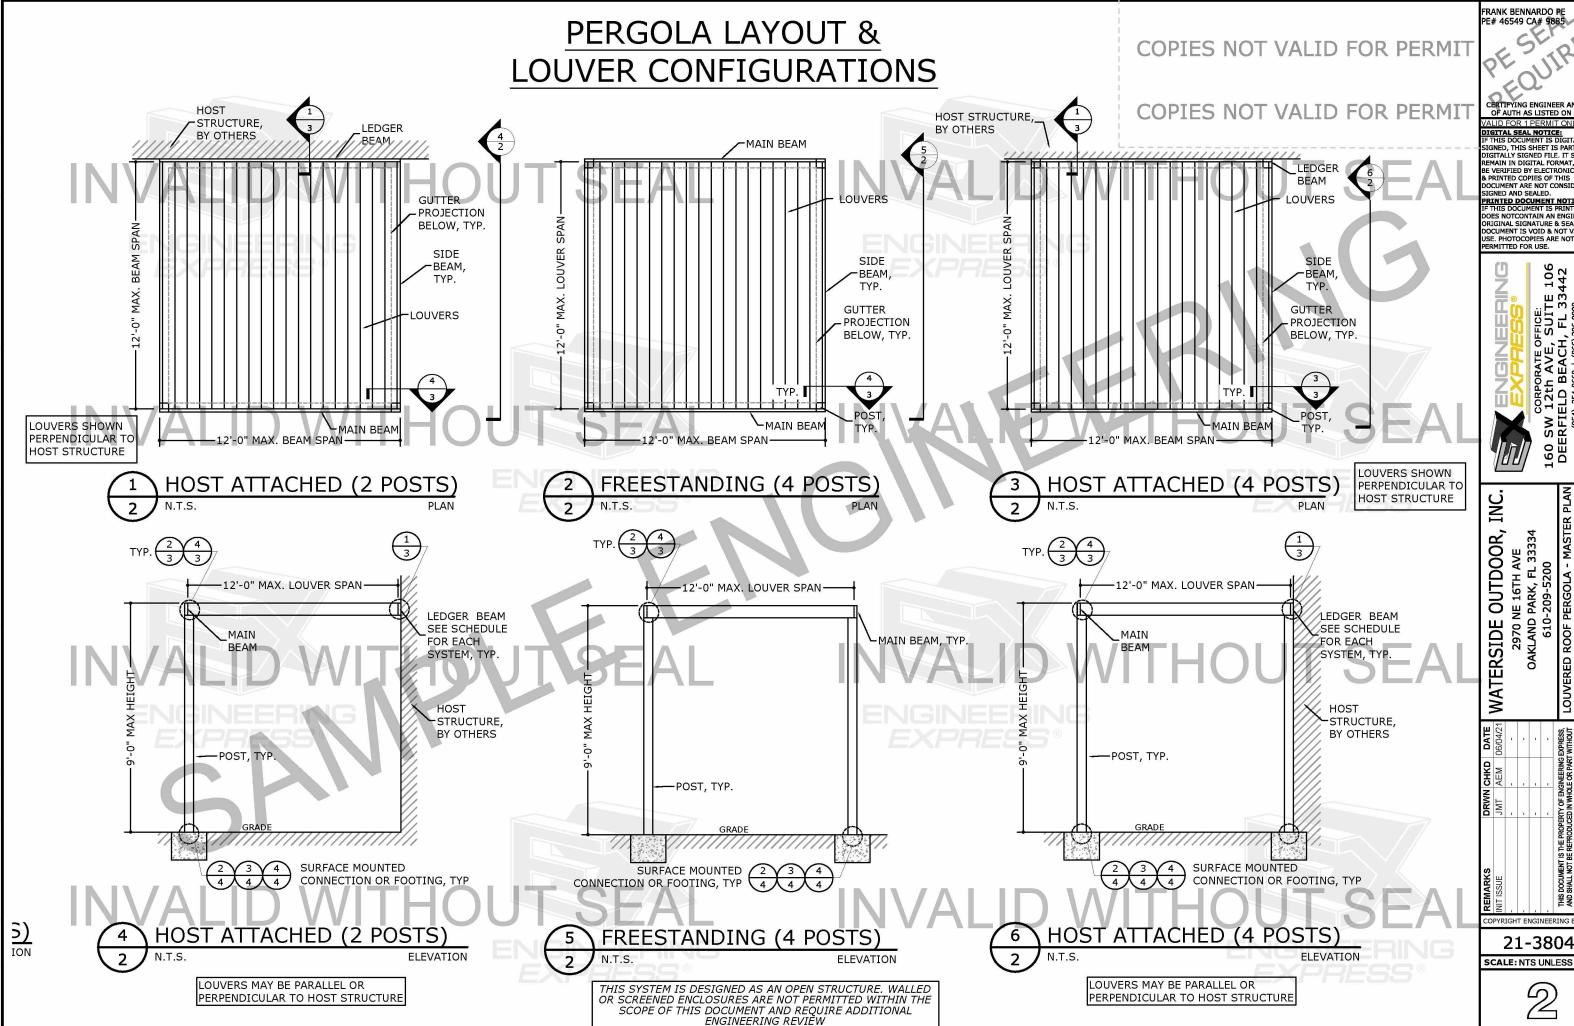

EMAIN IN DIGITAL FORMAT, SHAL E VERIFIED BY ELECTRONIC MEAN

IF THIS DOCUMENT IS PRINTED & DOES NOTCONTAIN AN ENGINEER'S ORIGINAL SIGNATURE & SEAL, THIS DOCUMENT IS VOID & NOT VALID FO USE. PHOTOCOPIES ARE NOT PERMITTED FOR USE.


FFICE: SUITE 106 , FL 33442

OPYRIGHT ENGINEERING EXPRESS

21-38041

SCALE: NTS UNLESS NOTED

2

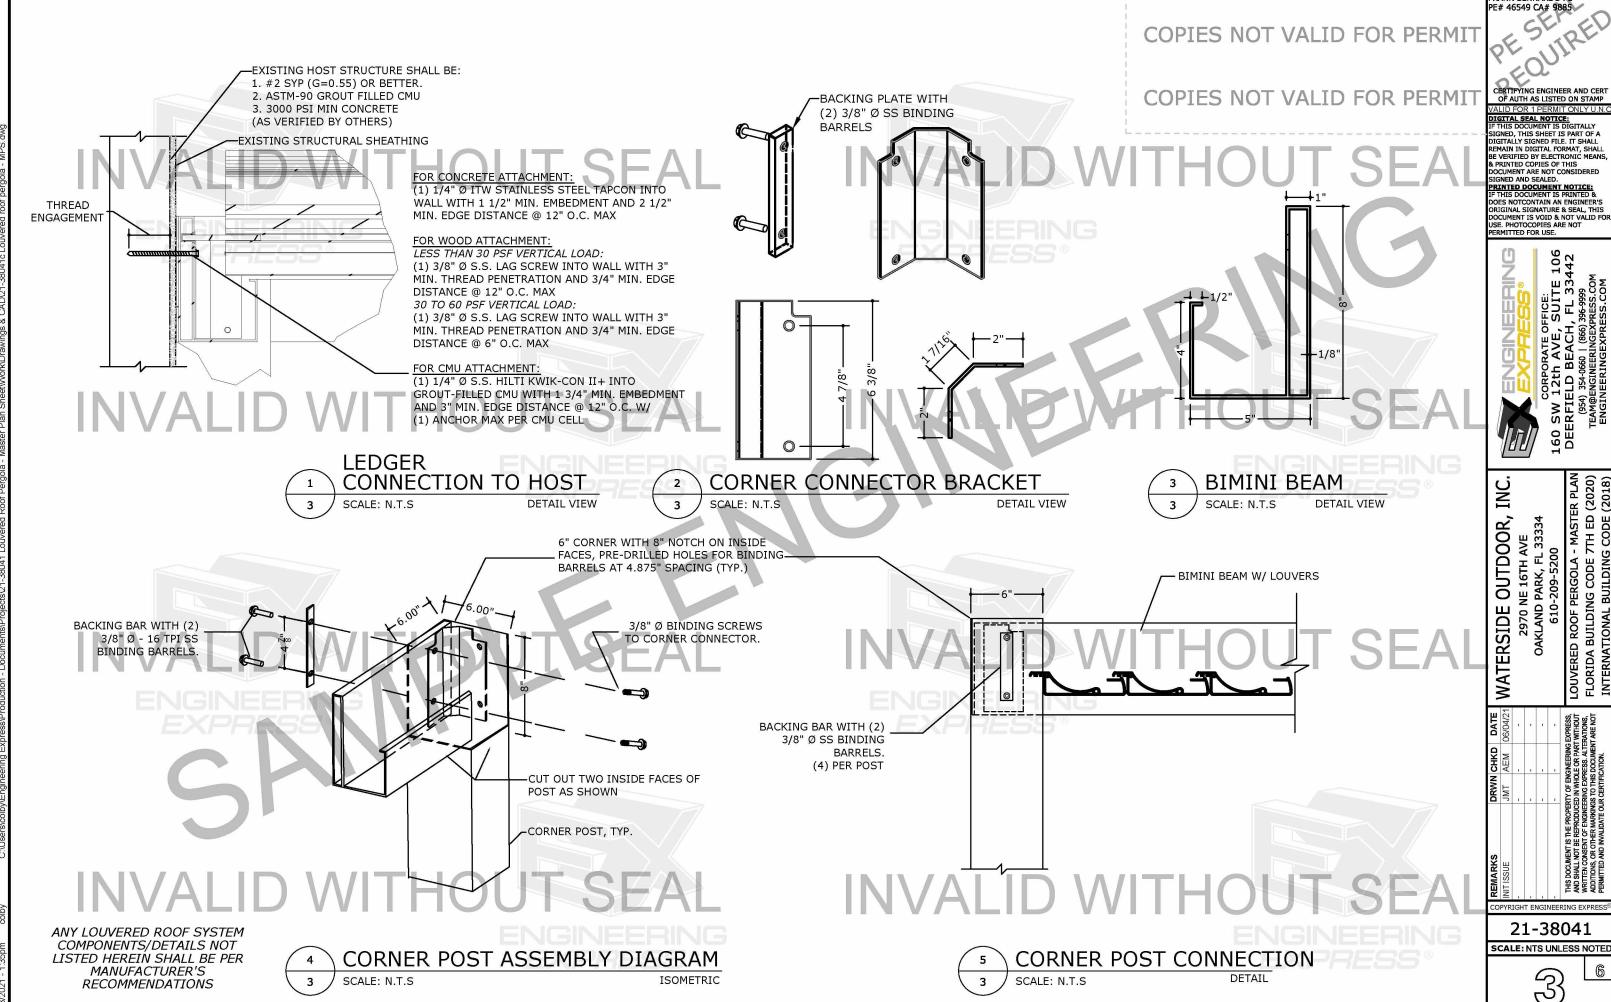

FRANK BENNARDO PE PE# 46549 CA# 9885

CERTIFYING ENGINEER AND CERT OF AUTH AS LISTED ON STAMP

VALID FOR I PERMIT ONLE TO IN.
DIGITAL SEAL NOTICE:


IF THIS DOCUMENT IS DIGITALLY
SIGNED, THIS SHEET IS PART OF A
DIGITALLY SIGNED FILE. IT SHALL
REMAIN IN DIGITAL FORMAT, SHALL
BE VERTIFED BY ELECTRONIC MEANS
ADMITTED CONTEC OF THIS

FFICE: SUITE 106 , FL 33442

OPYRIGHT ENGINEERING EXPRESS

21-38041

3

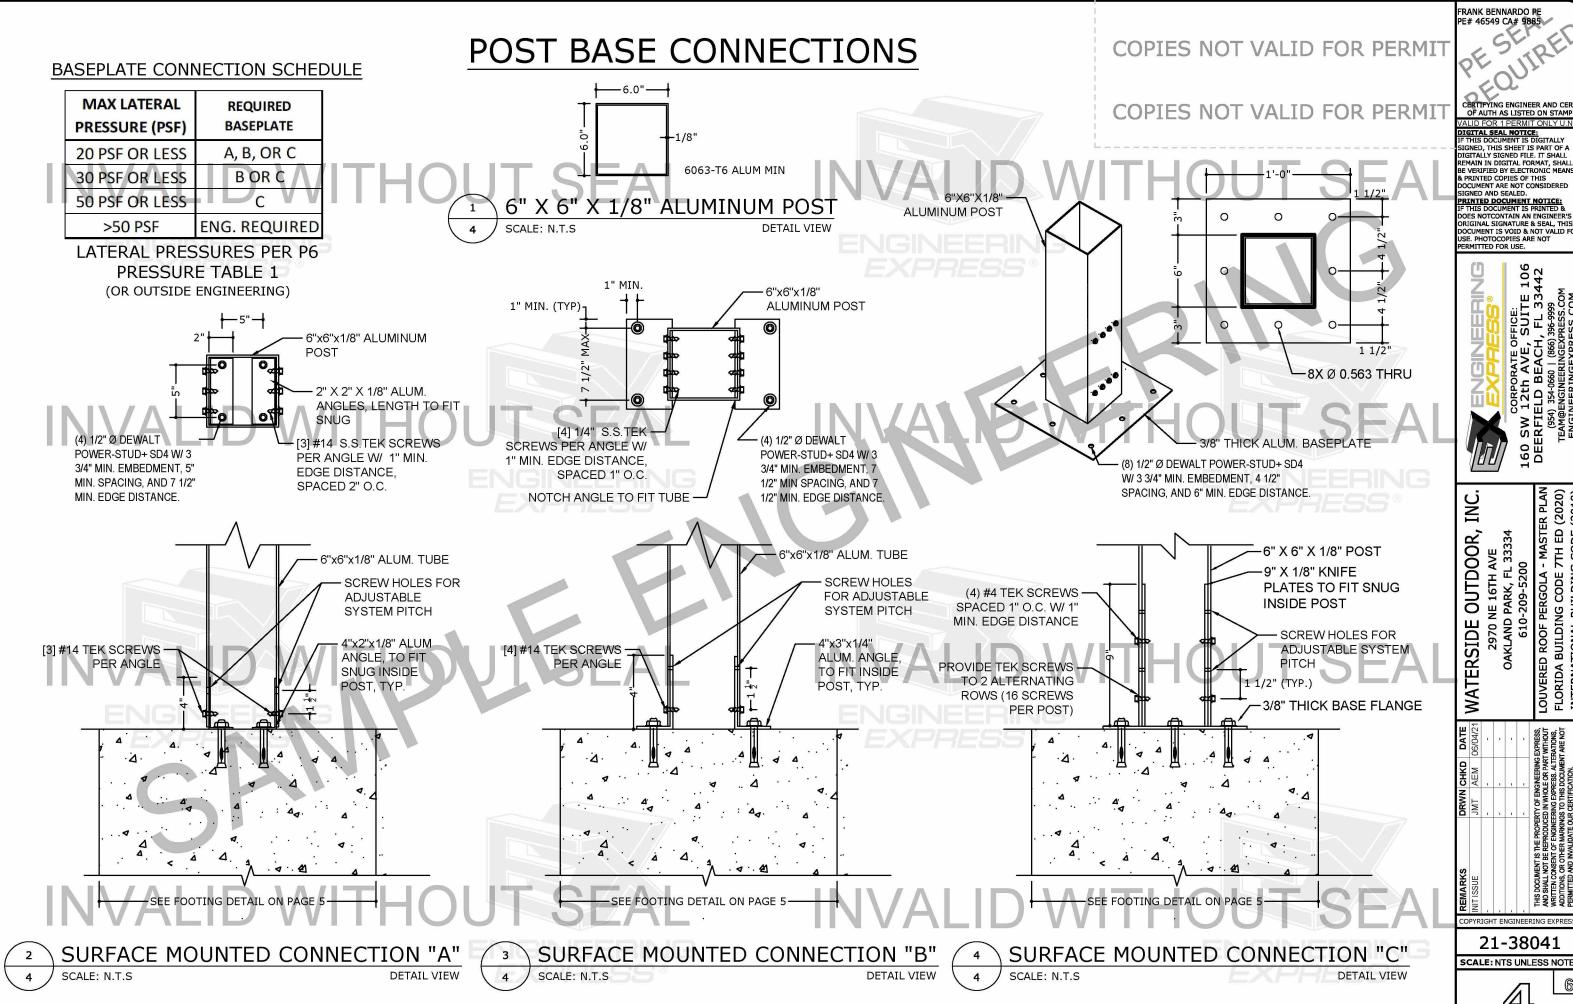

OPYRIGHT ENGINEERING EXPRESS

21-38041

SCALE: NTS UNLESS NOTED



COPIES NOT VALID FOR PERMIT

COPIES NOT VALID FOR PERMIT

- FOOTERS SHALL BE 3000 PSI MINIMUM CONCRETE BEARING ON SOIL WITH A MINIMUM BEARING
- INDICATED IN THE SCHEDULES HEREIN.
- ALL REINFORCEMENT SHALL BE DEFORMED BARS OF INTERMEDIATE GRADE NEW BILLET STEEL CONFORMING TO CURRENT REQUIREMENTS OF ASTM A615, GRADE 60 (U.O.N.), FREE FROM OIL, LOOSE SCALE AND LOOSE RUST AND BENT, LAPPED, PLACED, SUPPORTED AND FASTENED ACCORDING TO THE "ACI DETAILING MANUAL" (SP-66) AND THE "BUILDING CODE REQUIREMENTS FOR REINFORCED CONCRETE
- MINIMUM REINFORCING STEEL CLEAR COVERAGE SHALL BE AS FOLLOWS. (PER ACI 318) FOOTING: TOP, SIDES, BOTTOM = 1-1/2" MIN. INSTALLED ON A SMOOTH LEVEL SURFACES ONLY. MAINTAIN 3" IF NOT IN SMOOTH FORM.
- ALLOW 3 DAYS CURE TIME BEFORE INSTALLING ANCHORS INTO CONCRETE.
- REQUIREMENTS AND RECOMMENDATIONS OF ACI 318 "SPECIFICATION FOR STRUCTURAL CONCRETE FOR BUILDINGS". A CERTIFICATE OF MANUFACTURER'S MIX AND STRENGTH IS TO BE PROVIDED TO THE INSPECTOR UPON REQUEST. NO WATER TO BE ADDED AFTER TRUCK LEAVES PLANT WITHOUT APPROVAL OF ENGINEER OR PLANT ENGINEER. PLANT CONTROL IS REQUIRED. MAXIMUM MIX TIME AT POINT OF DEPOSIT IS 90 MINUTES.
- THESE TABLES REPRESENT EMPIRICAL UPLIFT CALCULATIONS FOR FOOTING SIZES BASED ON STANDARD WEIGHT (150PCF) CONCRETE. THEY NEGLECT THE BENEFIT OF SKIN FRICTION AND OTHER BENEFICIAL SURCHARGE LOADING. NO WARRANTY, EXPRESSED OR IMPLIED, IS CONTAINED HEREIN AS TO ANY INFORMATION OTHER THAN THAT WHICH IS
 - ALL FOOTINGS ARE TO BE INSTALLED LOWER THAN CODE REQUIRED FROST LINE. GENERAL CONTRACTOR IS RESPONSIBLE FOR ADHERENCE TO LOCAL FROST LINE REQUIREMENTS. ADDITIONALLY, TOP OF FOOTINGS ARE TO BE 8" MINIMUM BELOW GRADE IN HVHZ (DADE & BROWARD COUNTIES, FL).

VISIT ECALC. IO/FOOTING

FOR ENGINEER-CERTIFIED ORIGINALS, HELPFUL

VISIT ENGINEERINGEXPRESS.COM/STORE TO USE WITH THIS DOCUMENT

THIS DOCUMENT IS ONLY VALID WITH

CAPACITY OF 2000 PSF AS VERIFIED BY OTHERS.

2. IN LIEU OF THE FOOTERS DETAILED HEREIN, POSTS MAY BE ANCHORED TO EXISTING CONCRETE SLABS DESIGNED AND VERIFIED BY OTHERS TO SUPPORT THE CANOPY SYSTEM AS DETAILED HEREIN

FOOTERS SHALL HAVE THE MINIMUM REINFORCEMENT

ALL CONCRETE WORK SHALL CONFORM TO ALL

PUBLISHED HEREIN.

FOR MORE MANUFACTURER MASTER PLANS

ORIGINAL ENGINEER CERTIFICATION



REMAIN IN DIGITAL FORMAT, SHAI E VERIFIED BY ELECTRONIC MEAN A PRINTED COPIES OF THIS
DOCUMENT ARE NOT CONSIDERED
SIGNED AND SEALED. PRINTED DOCUMENT NOTICE: F THIS DOCUMENT IS PRINTED &

Frank Bennardo Pe Pe# 46549 Ca# 9885

OOES NOTCONTAIN AN ENGINEER'S RIGINAL SIGNATURE & SEAL THIS ORIGINAL SIGNATURE & SEAL, THIS DOCUMENT IS VOID & NOT VALID F USE. PHOTOCOPIES ARE NOT PERMITTED FOR USE.

OFFICE: E, SUITE 106 CH, FL 33442 CORPORATE OFFII 160 SW 12th AVE, SI DEERTIELD BEACH, F (954) 354-060 | (866) 396 TEAM@ENGINEERINGEXPRE ENGINEERINGEXPRESS

- MASTER | 7TH ED (20 G CODE (20

OUTDOOR, INC.

WATERSIDE

LOUVERED ROOF PERGOLA -FLORIDA BUILDING CODE 7 INTERNATIONAL BUILDING

OPYRIGHT ENGINEERING EXPRESS

21-38041 SCALE: NTS UNLESS NOTED



POST-BASE ATTACHMENT AND FOOTINGS

TABLE 8.1 - FOOTING SELECTION CANOPY LAYOUT DESIGN UPLIF 12' X 12' - 4 COLUMNS PRESSURE (-) $(6' \times 6' = 36 \text{ FT}^2 \text{ PER COLUMN})$ -10 PSF -15 PSF 1 -20 PSF 2 -25 PSF 2 -30 PSF 3 -35 PSF 4 -40 PSF 4

DETERMINE SIZE & FOR EACH POST

USE CANOPY LAYOUT TO DETERMINE FOOTING # TO REINFORCEMENT REQUIRED

TABLE 8.2 - FOOTING DETAILS

	FOOTIN	IG DETAILS	: USE FOOT	ING PER #	FOUND IN T	ABLE ABOVE				
	#	WIDTH	LENGTH	DEPTH	VOLUME	WEIGHT		REINFOR	CEMENT	
	1	24"	24"	18''	6.0 CUFT	900 LBS	2	EN	GIN	
	2	30"	30''	18''	9.4 CUFT	1406 LBS	4	#4 TOP & BOT EACH	YDI	-)
	3	30''	30''	24''	12.5 CUFT	1875 LBS	4	WAY	& 5	#4 VERTICAL
ĺ	4	36''	36''	24''	18.0 CUFT	2700 LBS	4		& 6	TIES

- F.S. AGAINST UPLIFT OF 33% HAS BEEN APPLIED TO ALL LOADS.
- AT 2000 PSF SOIL BEARING PRESSURE, GRAVITY DOES NOT GOVERN IN ANY CASE. ENSURE PROPER COMPACTION & EMBEDMENT FOR FROST & HEAVE REQUIREMENTS.
- FOOTING WEIGHT CALCULATED PER 150 PCF STANDARD WEIGHT CONCRETE
- FOOTINGS OF ALTERNATE SIZE & EQUAL OR GREATER VOLUME & WEIGHT
- ACCEPTABLE WITH SEPARATE FOOTING ENGINEERING
- SITE SPECIFIC ENGINEERING REQUIRED FOR ANY VALUES, SIZES, CONCRETE TYPES, OR SOIL BEARING PRESSURES NOT COINCIDING WITH LIMITS OF THIS MASTER PLAN.

3KSI CONCRETE FOOTING PER FOOTING SCHEDULE. POST MAY BE EMBEDDED DIRECTLY INTO CONCRETE AS AN ALTERNATIVE TO SURFACE MOUNTING. PROVIDE 18" EMBEDMENT & A KEY HOLE FOR (1)#5 REBAR 12" LONG IN EACH DIRECTION, TYP.

DESIGN SCHEDULE POST EMBED DETAI

4

ELEVATION

0

ALUMINUM COLUMN &

CONNECTION PER SEPARATE

DETAIL. PLACE OVER MIDDLE 1/3 OF

PAVERS TO BE OVERLAID AFTER

PLACEMENT OF POST

(IF APPLICABLE)

SEE PAD FOOTING

DIMENSIONS ABOVE

REINFORCING STEEL PER TABLE 12.2

EMBEDDED

FOOTING CLOSEST TO CENTER



WIND SPEED TO PRESSURE LOAD COMBINATION

CONVERSION TABLES FOR CANOPIES & PERGOLAS WITH 50% ROOF POROSITY

COPIES NOT VALID FOR PERMI

COPIES NOT VALID FOR PERMIT

ASD DESIGN LOAD COMBINATION PRESSURES CONSIDER DL= 3 PSF, LR = 20 PSF, S = 20 PSF, AND WIND LOAD, W AS CALCULATED FOR THE SELECTED STRUCTURE USING ASCE 7-16 Vult WIND SPEED & ASD PRESSURE METHOD & CALCULATED AT MEAN SEA LEVEL FOR OPEN-WALLED CANOPY STRUCTURES WITH AT LEAST 50% ROOF POROSITY

TABLE 1: LATERAL **PRESSURES**

(WIND PRESSURE AGAINST SIDE OF FREESTANDING OR HOST ATTACHED STRUCTURES WITH OPEN WALLS)

DESIGN LATERAL PRESSURE				
ULT WIND SPEED (MPH)	ASCE EXPOSURE CATEGORY	LATERAL PRESSURE (PSF)		
110 MPH	В	14		
TIO MIN	C	17		
120 MPH	В	17		
120 IVIPH	C	20		
130 MPH	В	20		
TOO IVIPH	C	24		
140 MPH	В	23		
140 MPH	C	27		
150 MPH	В	26		
TOO MIPH	С	31		
160 MPH	В	30		
TOO MINH	С	36		

ASCE

EXPOSURE

CATEGORY

С

В

C

В

C

С

В

С

В

TABLE 3 - ATTACHED CANOPY:

DESIGN ROOF PRESSURES FOR

HOST ATTACHED CANOPY

1FT OR MORE

BELOW EAVE

(hc/he)<0.9)

23

23

23

23

23

23

23

23

23

24

23

25

CANOPY ATTACHED CANOPY ATTACHED

DESIGN WIND PRESSURE (PSF)

23

23

23

23

23

23

23

23

23

24

23

25

-10

-10

-10

-10

-10

-10

-10

-10

-10

-10

-10

-10

TABLE 2: ROOF **PRESSURES**

(WIND, AND LISTED GRAVITY LOADING AGAINST ROOF OF FREESTANDING STRUCTURE (+ = GRAVITY; - = UPLIFT)

DESIGN ROOF PRESSURE WITH OPEN WALLS					
ULT WIND	ASCE EXPOSURE	MONOSLOPE (PSF)			
SPEED		θ <7.5°			
(MPH)	CATEGORY	(+)	(-)		
110 MPH	В	24	-10		
110 MIN	C V	28	-10		
120 MPH	В	25	-10		
120 WIPH	С	28	-10		
130 MPH	В	26	-10		
130 MINH	С	29	-11		
140 MPH	В	27	-10		
140 MPH	С	31	-14		
150 MPH	В	28	-10		
TOO MIPH	С	33	-16		
160 MPH	В	30	-12		
TOO MINH	С	36	-20		

1FT OR LESS

BELOW EAVE

 $(0.9 \le (hc/he) \le 1)$

-10

-10

-10

-10

-10

-10

-10


-11

-10

-13

-10

-14

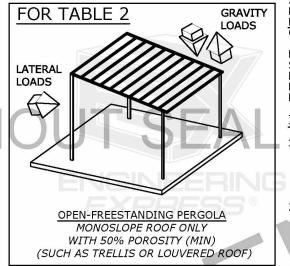

DESIGN LOAD COMBINATION CONDITIONS

PRESSURES PROVIDED IN THE TABLES HEREIN ARE ALLOWABLE STRESS DESIGN FACTORED LOAD COMBINATIONS PER ASCE 7-16 CHAPTER 2.4 & CORRESPONDING WIND PRESSURE DESIGN CHAPTERS. THE WIND PRESSURES UTILIZED IN THESE CALCULATIONS ASSUME A CANOPY OF HEIGHT = 12FT AND AN AREA OF 100 SQFT.

ASD LOAD COMBINATIONS HEREIN ASSUME A CONSTANT DEAD LOAD OF 2 PSF, ROOF LIVE LOAD, LR = 20 PSF, SNOW LOAD, S = 20 PSF, AND WIND LOAD, W AS CALCULATED FOR THE SELECTED STRUCTURE & SITE SPECIFIC CONDITIONS.

PRESSURES LISTED ARE VALID FOR DESIGN CONDITIONS EQUAL TO OR LESS THAN THE LOAD COMBINATION CONSIDERED.

FOR LOADING CONDITIONS EXCEEDING THE CONSTANTS STATED ABOVE (SUCH AS A ROOF OR SNOW LOADING EXCEEDING 20 PSF, OR THE CONSIDERATION OF SEISMIC LOADING), USE THE ONLINE LOAD COMBINATION TOOLS FOUND AT THE QR CODE PROVIDED.

INSTRUCTIONS FOR TABLE USE:

- IDENTIFY THE LOCAL VULT WIND VELOCITY BASED ON 3 SECOND GUST FACTOR FROM BUILDING DEPT OR PUBLISHED DATA. REFERENCED STANDARD WIND INFORMATION CAN BE FOUND AT HAZARDS.ATCOUNCIL.ORG AND AT THE OR CODE BELOW
- CONFIRM THAT THE SITE-SPECIFIC & LOCAL MUNICIPALITY DESIGN CONDITIONS ARE WITHIN THE LIMITATIONS OF THIS MASTER PLAN AS STATED ABOVE. CONFIRM THAT THESE CONDITIONS ALSO COMPLY WITH LOCAL CODE REQUIREMENTS
- IDENTIFY THAT THE STRUCTURE TO BE USED CONFORMS TO THE LIMITATIONS NOTED HEREIN. THIS DOCUMENT PROVIDES INFORMATION FOR OPEN-WALLED STRUCTURES THAT ARE EITHER FREESTANDING OR HOST-ATTACHED, AND HAVE A ROOF THAT IS AT LEAST 50% POROUS.
- READ OFF POSITIVE (DOWNWARD), NEGATIVE (UPLIFT) AND LATERAL PRESSURES AS ASD DESIGN LOAD COMBINATIONS FOR DIRECT USE WITH CORRESPONDING PRESSURE-DESIGNED SYSTEMS

ADDITIONAL ENGINEERING IS REQUIRED FOR DESIGN CONDITIONS THAT EXCEED THE CONSIDERATIONS OF THIS MASTER PLAN.

CALCULATION NOTES:

- INTERPOLATION OF THESE RESULTS ARE NOT PERMITTED WITHOUT SIGNED AND SEALED RESULTS.
- PRESSURES HEREIN ARE VALID FOR CONDITIONS EQUAL OR LESS THAN THE DESIGN CONDITIONS LISTED. FOR CONDITIONS EXCEEDING THOSE LISTED, VISIT ECALC.IO/WIND TO CALCULATE A SITE SPECIFIC
- TABLES USE ASCE ZONE 2 PRESSURES FOR A ROOF AREA=100FT², AND CANOPY HEIGHT Hc = 12FT, C&C METHOD, FLAT TERRAIN. FOR MORE EXACT ANSWERS USE THE MATCHING ONLINE CALCULATOR AT ECALC.10/WIND.

VISIT ECALC.IO/WIND

TO ORDER ENGINEER-CERTIFIED ORIGINALS FOR PERMIT

USE OUR ONLINE CALCULATIONS WITH BETTER ANSWERS

HELPFUL EXPLANATIONS & MORE WIND RESOURCES



OR SCAN THIS CODE

DESIGN NOTES

PRESSURES HEREIN ARE CALCULATED IN CONFORMANCE WITH (ASD) "ALLOWABLE STRESS DESIGN METHODOLOGY" PER IBC 2018) / FBC (2020) SECTION 1605 & ASCE 7-16 SECTION 2.4.1, WITH WIND PRESSURES PER ASCE CHAPTER 30, AND LOADING CONDITIONS USING THE CODES & CRITERIA AS OUTLINED. 'WORST CASE' CRITICAL CONDITIONS SHALL BE ASSUMED FOR

SAFE PRESSURE RATINGS.

TOPOGRAPHIC FACTOR Kzt=1.0 FOR FLAT TERRAIN USE ONLY. NO HILLS SHALL BE NEARBY AREA.

VERIFY USE OF Kd (DIRECTIONALITY FACTOR) WITH LOCAL BUILDING DEPARTMENT, Kd=0.85 USED HEREIN. PRESSURES SHALL BE ADJUSTED AS REQUIRED BY USE OF ALTERNATE Kd

GENERAL NOTES

THIS DOCUMENT IS NOT A SITE-SPECIFIC DOCUMENT & DOES NOT PERTAIN TO ANY SPECIFIC RESIDENCE.

THIS DOCUMENT IS ONLY VALID WITH AN ORIGINAL SIGNATURE & RAISED SEAL OR DIGITALLY SEALED.

THIS DOCUMENT ILLUSTRATES ALLOWABLE DESIGN WIND PRESSURES (ASD) AS LISTED. APPLICATION OF THESE TABLES AND CORRESPONDING WIND VELOCITY (SPEED), EXPOSURE, & OTHER COEFFICIENTS LISTED HEREIN SHALL BE DICTATED AND VERIFIED BY THE GOVERNING BUILDING DEPARTMENT AND PERMIT HOLDER

NO WARRANTY FOR APPLICABILITY OF THE USE OF THESE TABLES IS OFFERED HEREIN.

THIS SPECIFICATION DOES NOT OFFER ANY PRODUCT APPROVED CERTIFICATION. REFER TO ANY SEPARATELY SUBMITTED TEST CRITERIA AND OTHER APPROVALS FOR DESIGN & INSTALLATION INFORMATION AND APPLICABILITY OF THESE TABLE VALUES WHICH IS TO BE VERIFIED BY OTHERS IN ACCORDANCE WITH GOVERNING CODES.

CONTRACTOR SHALL INVESTIGATE AND CONFORM TO ALL LOCAL BUILDING CODE AMENDMENTS WHICH MAY APPLY

11. IT IS RECOMMENDED THAT A LICENSED ENGINEER OR REGISTERED ARCHITECT PREPARE SITE SPECIFIC DOCUMENTS FOR USE IN CONJUNCTION WITH THIS DOCUMENT. SEPARATE 'SITE-SPECIFIC' SEALED ENGINEERING IS REQUIRED IN ORDER TO DEVIATE FROM LOADS OR CONFIGURATIONS CONTAINED HEREIN. CONTACT THIS ENGINEER OR A LICENSED PROFESSIONAL FOR ALTERNATE CONFIGURATION CALCULATIONS AS MAY BE

THE CONTRACTOR SHALL CAREFULLY CONSIDER POSSIBLE IMPOSING LOADS ON ROOF, INCLUDING BUT NOT LIMITED TO ANY CONCENTRATED LOADS WHICH MAY JUSTIFY GREATER DESIGN CRITERIA. ADDITIONAL ROOF LOAD CRITERIA SHALL BE PROPERLY ANALYZED BY A PROFESSIONAL ENGINEER. RESULTS ARE WIND ONLY.

EXCEPT AS EXPRESSLY PROVIDED HEREIN, NO ADDITIONAL CERTIFICATIONS OR AFFIRMATIONS ARE INTENDED.

ALTERATIONS, ADDITIONS OR OTHER MARKINGS TO THIS DOCUMENT ARE NOT PERMITTED AND INVALIDATE OUR CERTIFICATION.

NOTE: ROOF DESIGN LOADS SHOWN HEREIN INCLUDE A 50% REDUCTION IN TOTAL WIND PRESSURE TO ACCOUNT FOR A POROUS ROOF SURFACE AREA EXPOSED TO WIND AND SNOW (SUCH AS A TRELLIS OR OPERABLE LOUVERED ROOF WHEN IN THE FULLY OPENED POSITION). TO UTILIZE THESE VALUES, ROOF STRUCTURE SHOULD BE CLEAR OF **OBSTRUCTION, AND ANY LOUVERS SHALL BE FULLY OPENED** BEFORE ANY NAMED STORM OR SIMILAR HIGH-WIND EVENT. IF NOT, THE DESIGN PRESSURES SHOWN ABOVE SHALL BE DOUBLED BEFORE INSTALLATION & USE.

FRANK BENNARDO PE PE# 46549 CA# 9885

CERTIFYING ENGINEER AND CERT OF AUTH AS LISTED ON STAMP

IGNED, THIS SHEET IS PART OF A REMAIN IN DIGITAL FORMAT, SHAL E VERTETED BY ELECTRONIC MEAN PRINTED BY ELECTRONIC MEAN.
PRINTED COPIES OF THIS
OCUMENT ARE NOT CONSIDERED
RIGHED AND SEALED.

PRINTED DOCUMENT NOTICE:

IF THIS DOCUMENT IS PRINTED & OOES NOTCONTAIN AN ENGINEER'S RIGINAL SIGNATURE & SEAL THIS DOCUMENT IS VOID & NOT VALID F USE. PHOTOCOPIES ARE NOT PERMITTED FOR USE.

CORPORATE OFFICE:
160 SW 12th AVE, SUITE 106
DEERFIELD BEACH, FL 33442
(954) 354-060 | (866) 396-999
TEAM@ENGINEERINGEXPRESS.COM
ENGINEERINGEXPRESS.COM

OUTDOOR,

ERSIDE

WAT

7TH ED (2) G CODE (2)

LOUVERED ROOF PERGOLA -FLORIDA BUILDING CODE 7 INTERNATIONAL BUILDING

COPYRIGHT ENGINEERING EXPRESS

21-38041

SCALE: NTS UNLESS NOTED





ABBREVIATIONS: θ = SLOPE, DEGREES (+) = POSITIVE (DOWNW-IN) PRESSURE

(-) = NEGATIVE (UP-OUT) PRESSURE Hc = CANOPY HÈIGHT

He = EAVE HEIGHT

ULTIMATE

WIND

SPEED

110 MPH

120 MPH


130 MPH

140 MPH

150 MPH

160 MPH

PSF = POUNDS PER SQUARE FOOT (ASD) MPH = MILES PER HOUR (Vult)

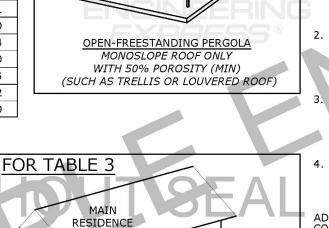

HOST ATTACHED CANOPY/PATIO COVER ISOMETRIC

TABLE 3-ROOF, OPEN WALL)

-FLAT OR

SLOPE

LOW ROOF